
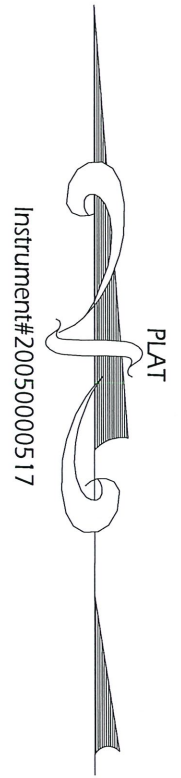



1. Easements, if any, not shown. No title report furnished.
2. No flood information determined for this project.
3. The purpose of this exhibit was to show a line staking by Racey Engineering, PLLC. Monumentation was field located and wooden stakes set according to owners preference.

- Legend
- - Iron Pipe Found
 - Ⓜ - VDOT Monument
 - △ - Point

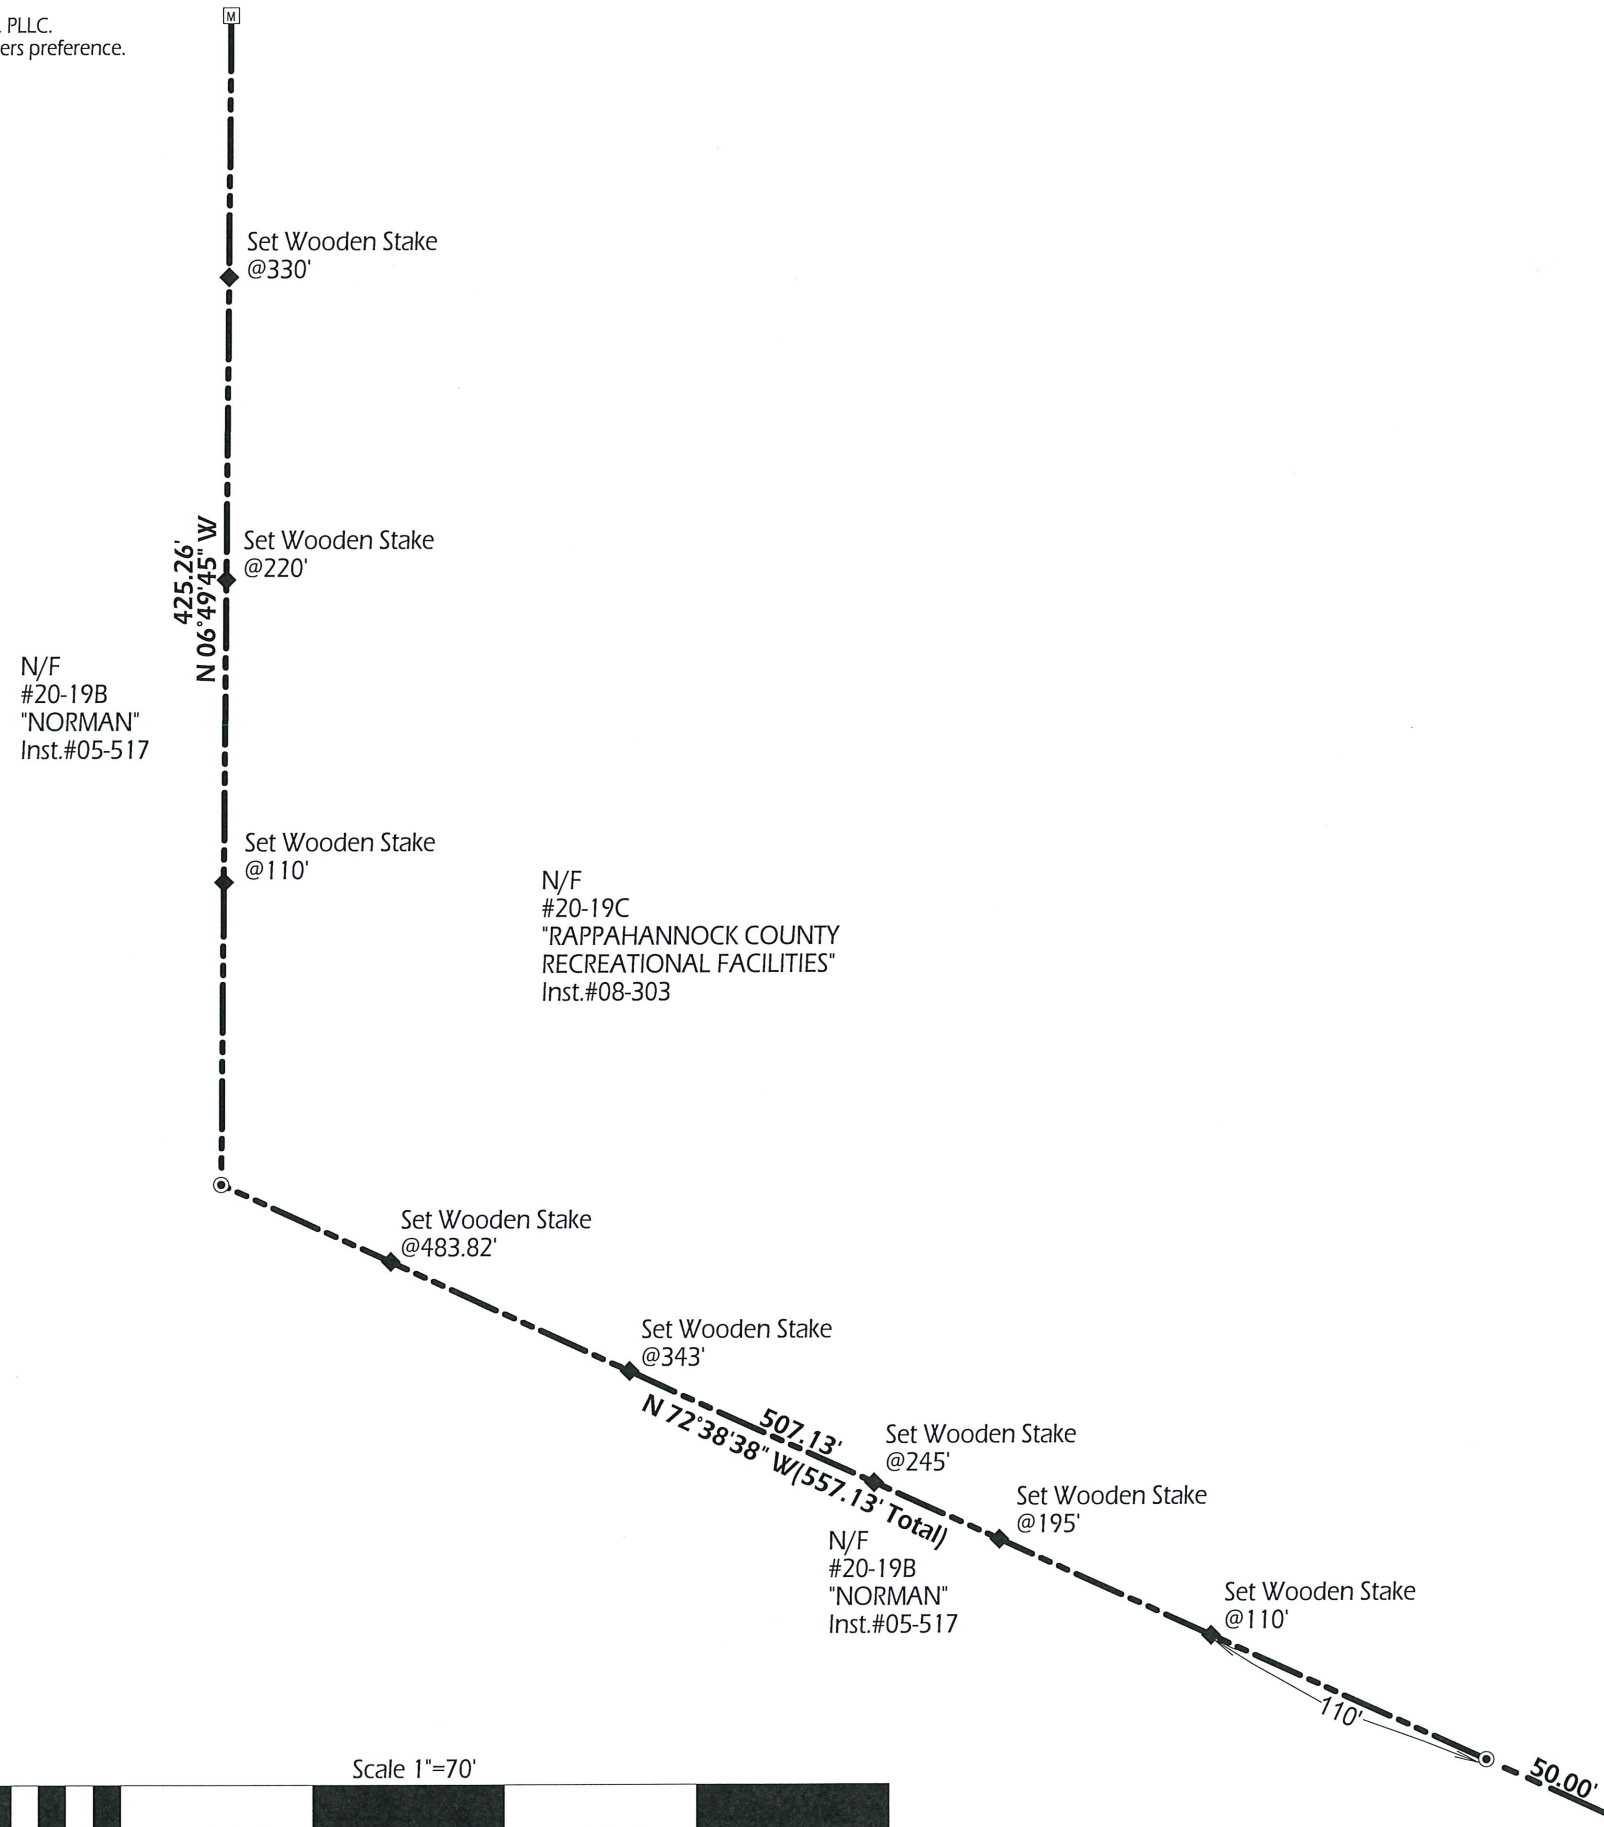

RACEY ENGINEERING
 312 WEST MAIN STREET
 LURAY, VIRGINIA 22835
 PH. 540-743-9227
 FAX 540-743-6118

Racey Job#7918

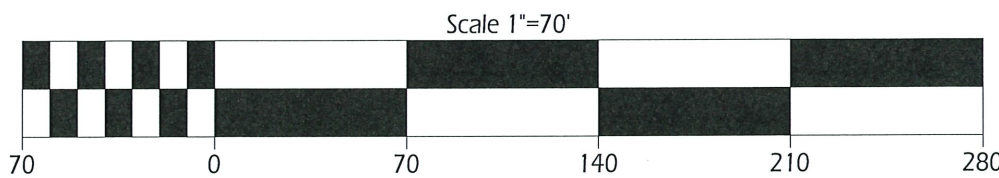

BOUNDARY LINE EXHIBIT
 Property of
 "RAPPAHANNOCK COUNTY RECREATIONAL FACILITIES"
 Instrument#20050000517
 Tax Map# 20-19C
 Hampton District
 Rappahannock County, Virginia
 Scale 1"=70'
 October 13, 2020